
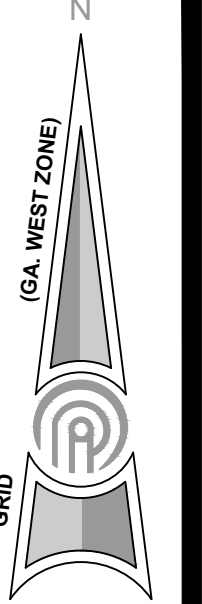
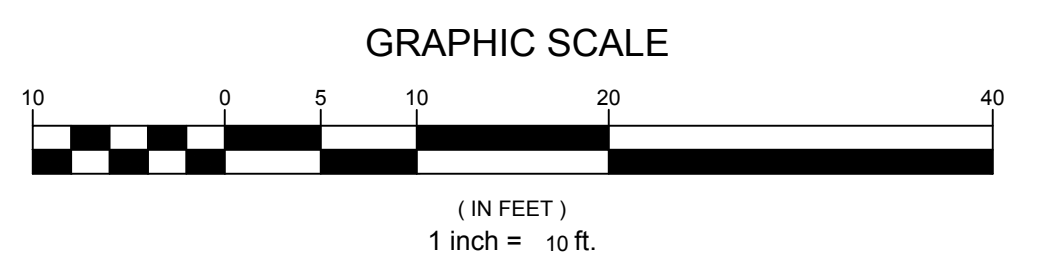


LUCKIE STREET
RIGHT-OF-WAY VARIES
(TWO WAY STREET)

S. PERRY STREET
RIGHT-OF-WAY VARIES

CLAYTON STREET
60' RIGHT-OF-WAY

ART WORK SCULPTURE AT PLAZA:
COORDINATE INSTALLATION OF SCULPTURE AT PLAZA. COORDINATE FOUNDATION REQUIREMENTS NECESSARY TO PROPERLY SUPPORT SCULPTURE AND INSTALL FOUNDATION AS REQUIRED UTILIZING ALLOWANCE.

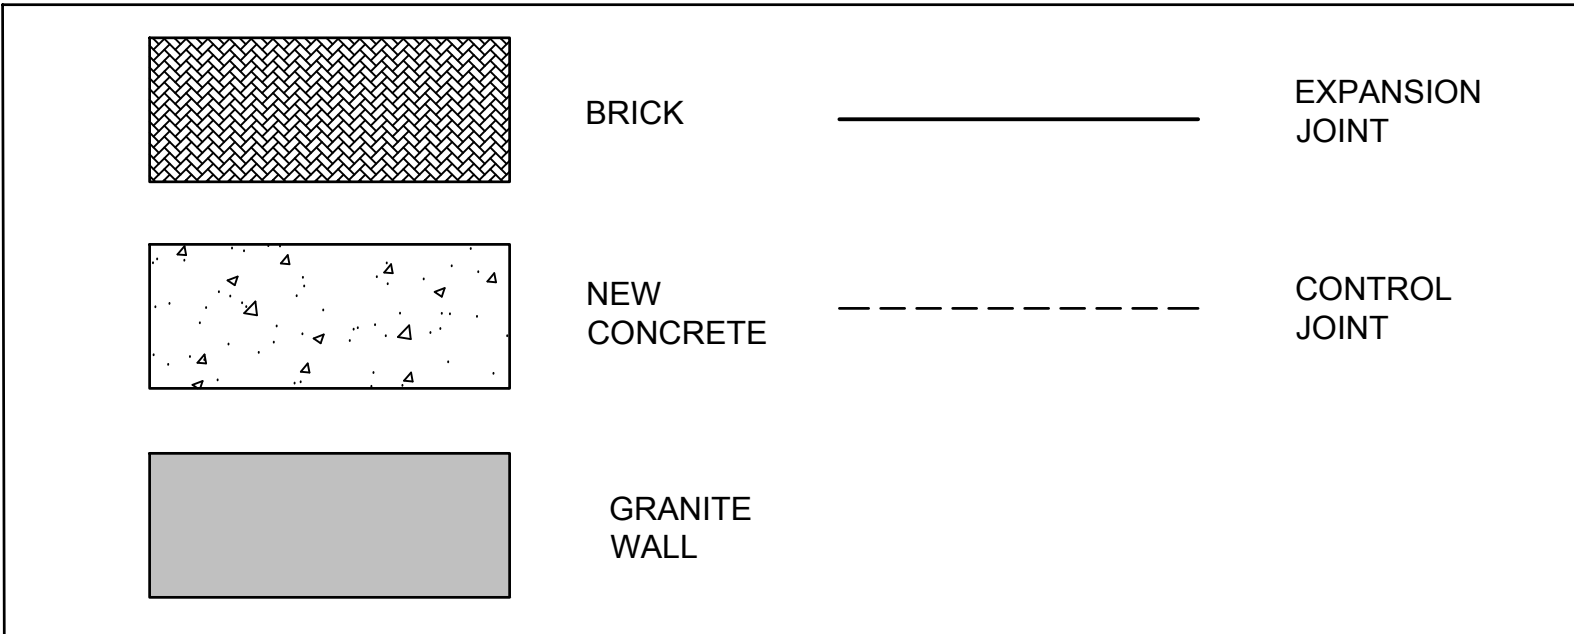

© 2017
PRECISION PLANNING, INC.
1000 WEST ZONE

PRECISION
Planning Inc.
planners • engineers • architects • surveyors
400 Pike Boulevard, Lawrenceville, GA 30046
770.338.8000 • www.ppi.us

BICENTENNIAL TRAIL & PLAZA
BICENTENNIAL TRAIL
CONSTITUTION BOULEVARD
LAWRENCEVILLE, GA 30046
TAX PARCEL: 5143205

SITE PLAN - PLAZA		SHEET TITLE	
DESIGN	SWS	CHECKED	SWS
DRAWN	CSS		


DATE	NO DESCRIPTION
07/31/17	12/19/17 1 100% CD
PROJECT NUMBER	FILE NAME
A16-140GSR	
PROJECT	RELEASE

C4.0a


FILE PATH: E:\PROJECTS\2016\16140-GS-RECONSTRUCTION DRAWINGS\16140_C4.5b_SIT PLAN TRAIL.DWG - 2017-12-20 - CHRIS STEWART



Know what's below.
Call before you dig.

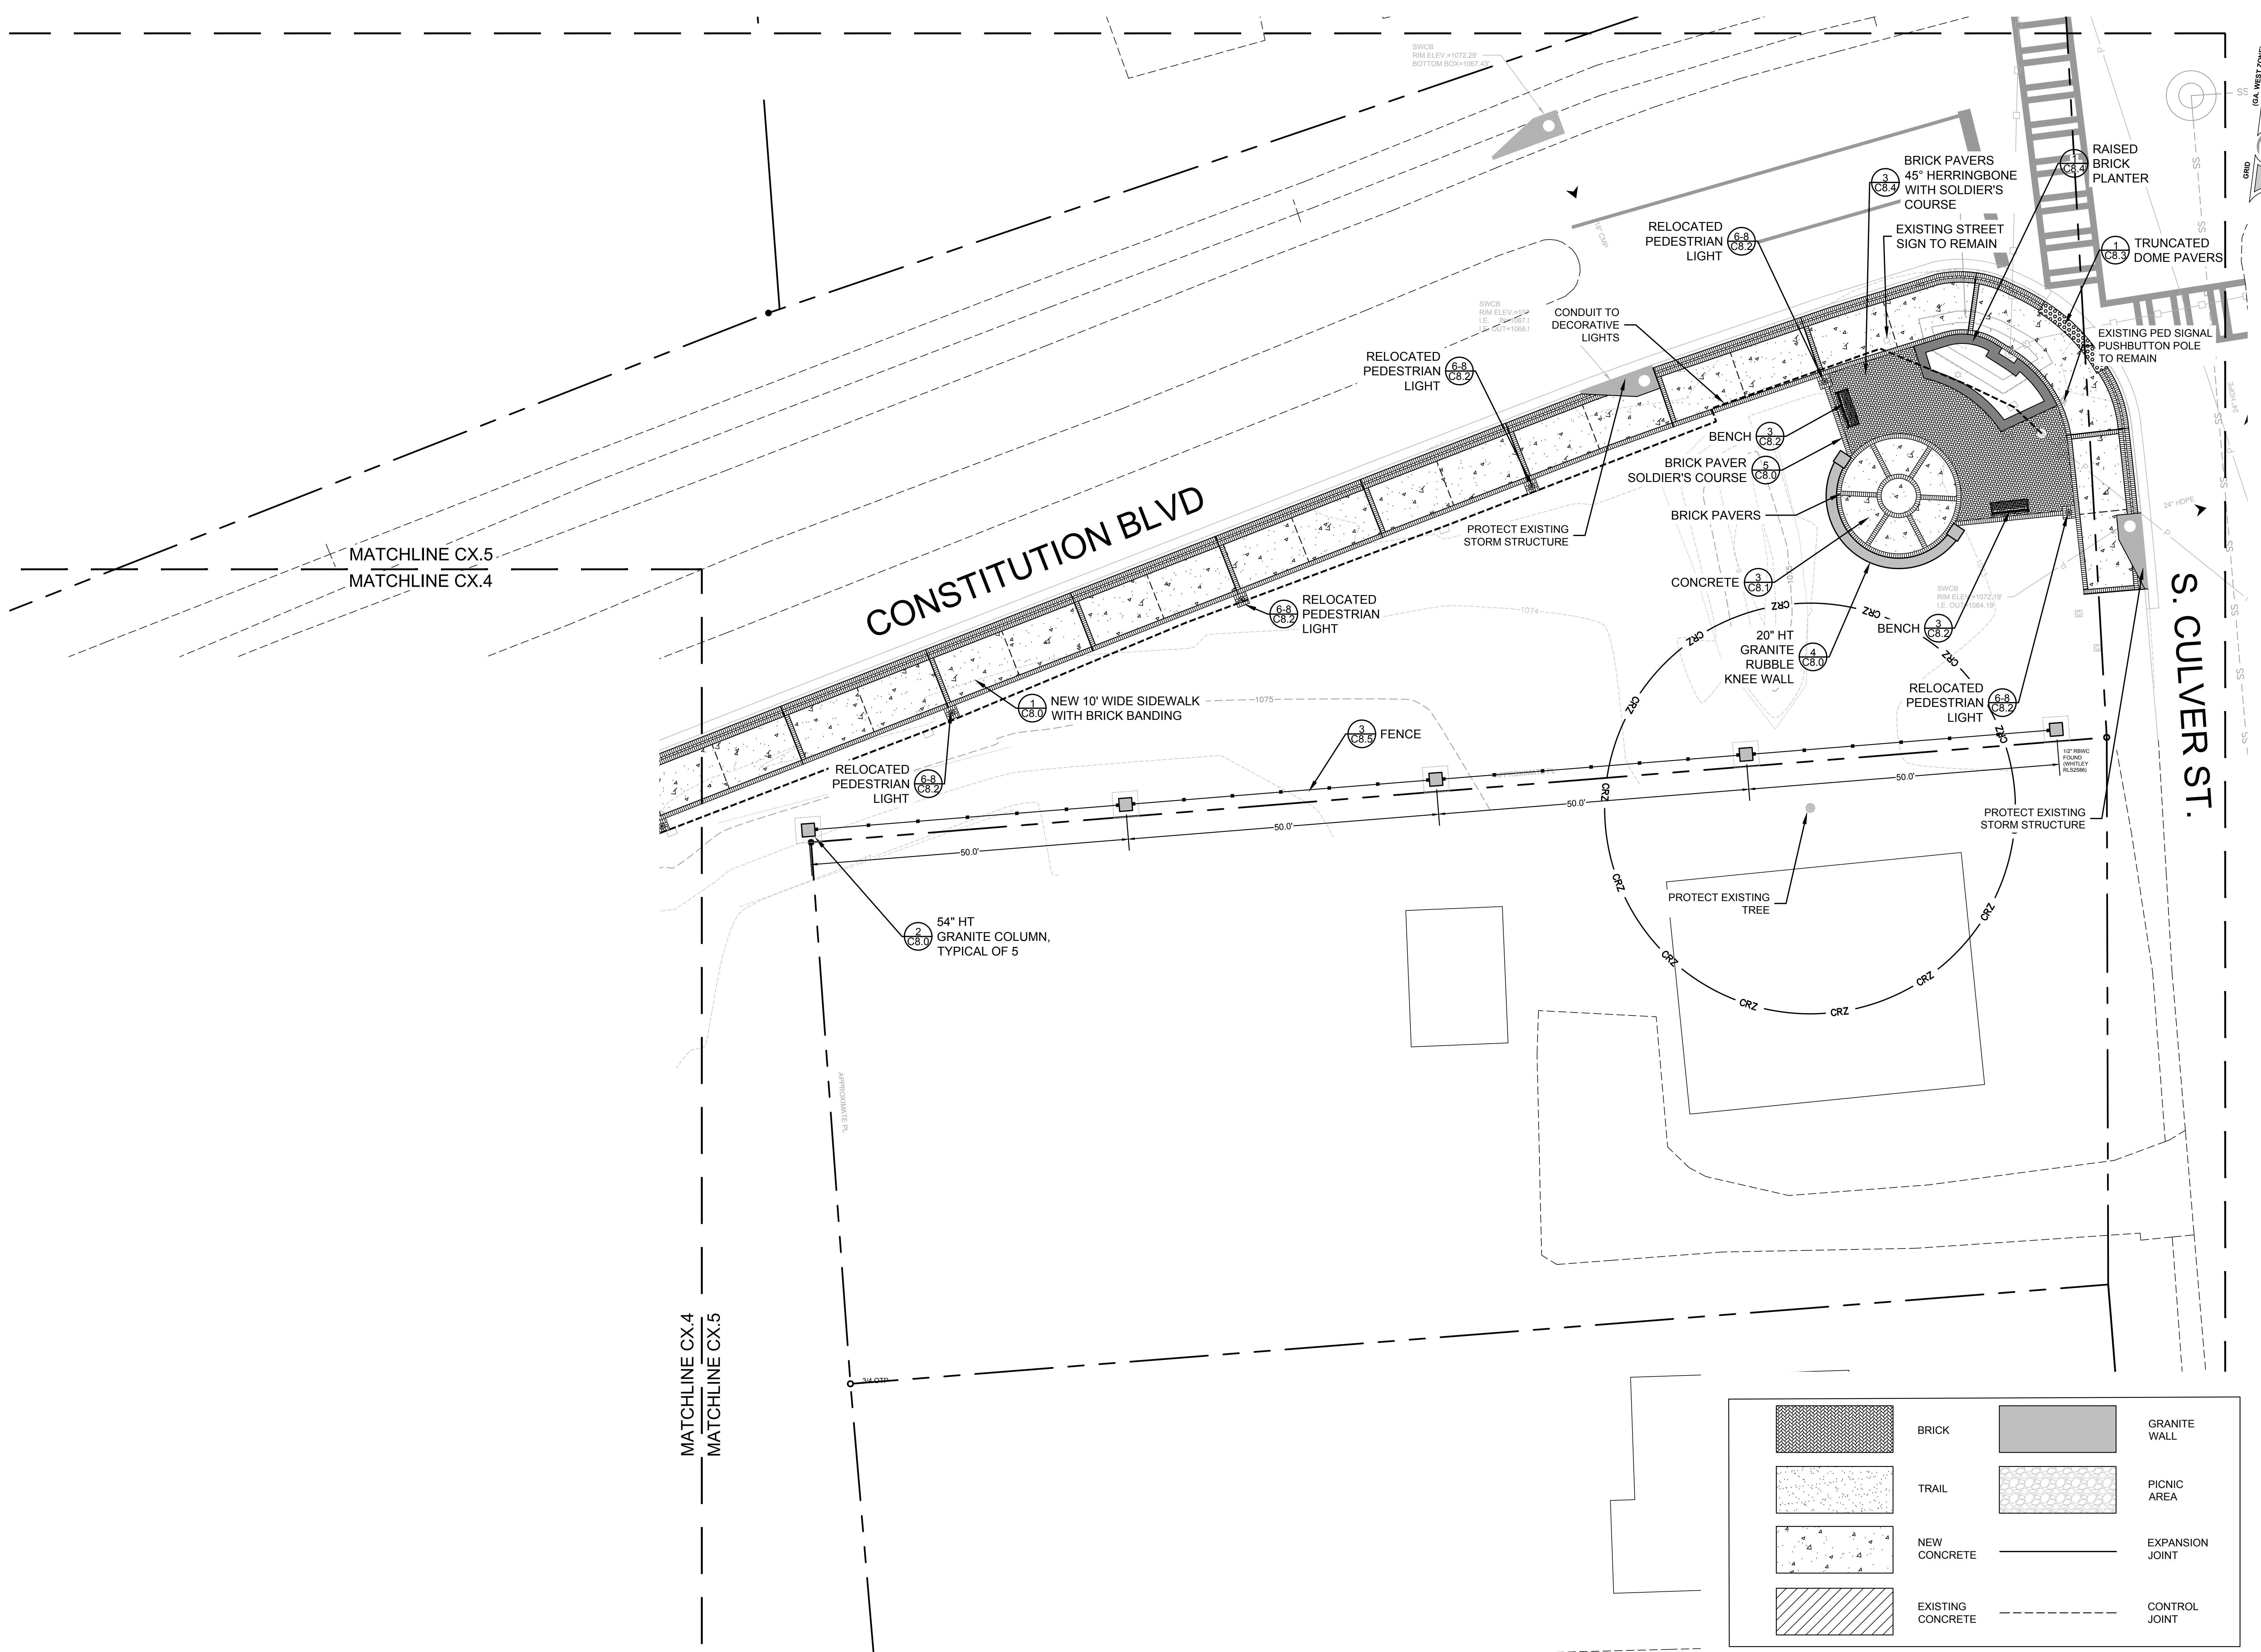

	BRICK		GRANITE WALL
	TRAIL		PICNIC AREA
	NEW CONCRETE		EXPANSION JOINT
	EXISTING CONCRETE		CONTROL JOINT

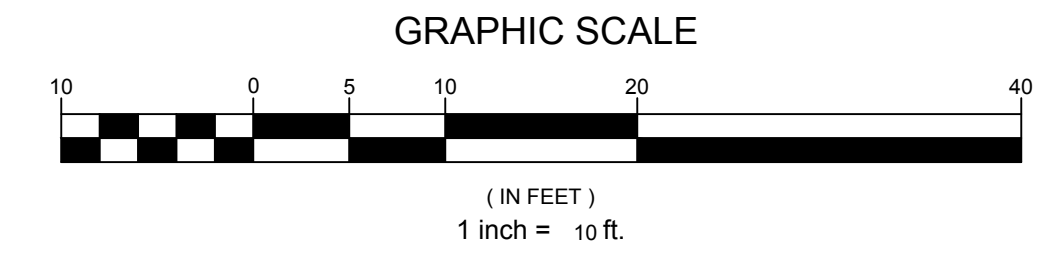

© 2017
ALL RIGHTS RESERVED
PRECISION PLANNING, INC.

THESE CONSTRUCTION DOCUMENTS AND ANY INFORMATION CONTAINED HEREIN ARE THE PROPERTY OF PRECISION PLANNING, INC. AND ARE NOT TO BE REPRODUCED OR COPIED IN ANY MANNER WITHOUT THE WRITTEN PERMISSION OF PRECISION PLANNING, INC.

STAMP

PRECISION
Planning Inc.

planners • engineers • architects • surveyors

400 Pike Boulevard, Lawrenceville, GA 30046
770.338.8000 • www.ppi.us

BICENTENNIAL TRAIL & PLAZA

BICENTENNIAL TRAIL
CONSTITUTION BOULEVARD
LAWRENCEVILLE, GA 30046
LAWRENCEVILLE, GA 30046
LAWRENCEVILLE, GA 30046

SITE PLAN - TRAIL

DESIGN	SWS
DRAWN	CSS
CHECKED	SWS

SHEET TITLE

PROJECT

DATE	NO DESCRIPTION
12/19/17	1 100% CD's

DATE	FILE NAME	FILE NUMBER
11/07/17	A16-140GSB	

C4.5b